


BUILDING 1 FLOOR PLAN


SCALE 1:250




ALL DISTANCES ARE IN METRES.

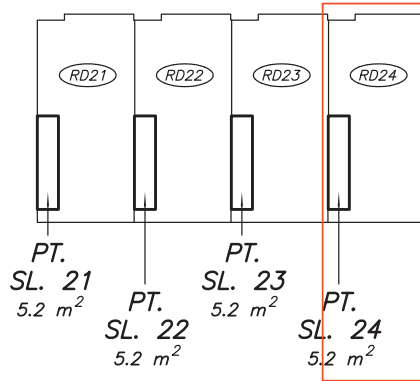


ROOF DECK LEVEL

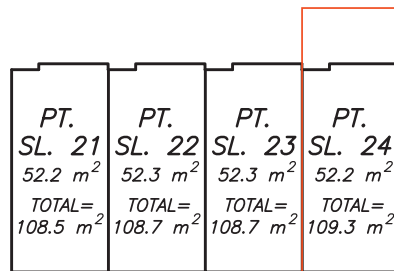

LEVEL 3

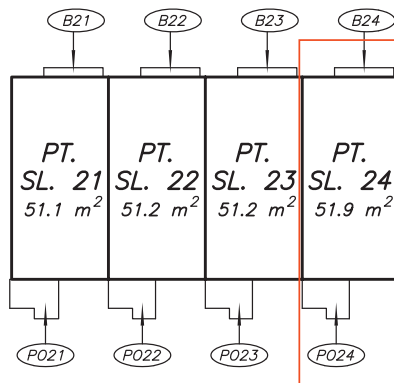

LEVEL 2

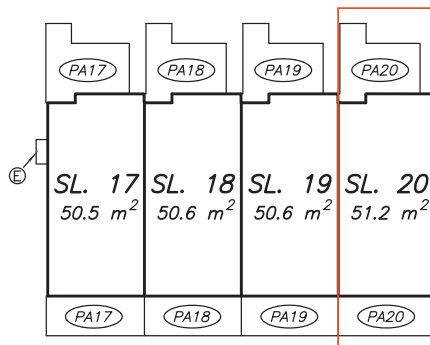

LEVEL 1

BENNETT LAND SURVEYING LTD.
B.C. & CANADA LAND SURVEYORS
#203-15310 103A AVENUE,
SURREY, B.C. V3R 7A2
PHONE : 604-582-0717

DRAWING # 31032-5 REVISION #1
FILE # 31031-5_R1
DATE : NOVEMBER 4, 2020

Garden Home A4


1 bed 1 bath

interior 577 sf
 exterior 353 sf
 total 930 sf

lilibet

HOMES AT QUEEN ELIZABETH PARK

This is not an offering for sale. Any such offering can only be made with a disclosure statement. Prices are subject to change without notice. Artist's renderings and maps are representations only and may not be accurate. The developer reserves the right to make changes and modifications to the information contained herein without prior notice. Dimensions, sizes, areas, specifications layout and materials are approximate only and subject to change without notice. E & O.E.

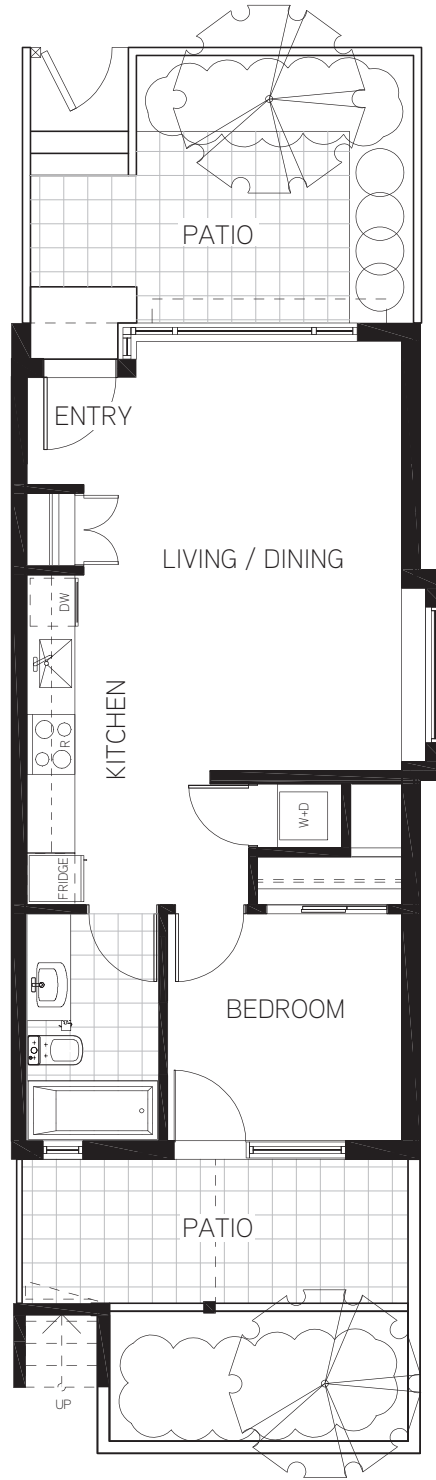

1. HYDRANGEA

BROUGHT TO YOU BY




Garden Home A4

1 bed 1 bath

interior 577 sf
 exterior 353 sf
 total 930 sf

lilibet

HOMES AT QUEEN ELIZABETH PARK

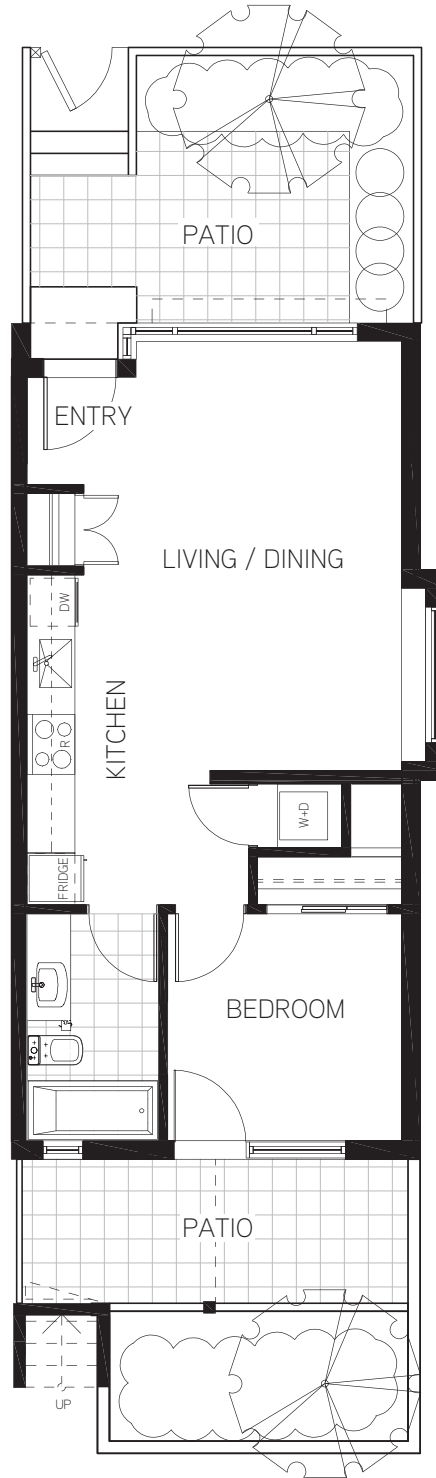

1. HYDRANGEA

This is not an offering for sale. Any such offering can only be made with a disclosure statement. Prices are subject to change without notice. Artist's renderings and maps are representations only and may not be accurate. The developer reserves the right to make changes and modifications to the information contained herein without prior notice. Dimensions, sizes, areas, specifications layout and materials are approximate only and subject to change without notice. E & O.E.




BROUGHT TO YOU BY



Townhome B4
2 bed 2.5 bath

interior 1,242 sf
 exterior 555 sf
 total 1,797 sf

This is not an offering for sale. Any such offering can only be made with a disclosure statement. Prices are subject to change without notice. Artist's renderings and maps are representations only and may not be accurate. The developer reserves the right to make changes and modifications to the information contained herein without prior notice. Dimensions, sizes, areas, specifications layout and materials are approximate only and subject to change without notice. E & O.E.

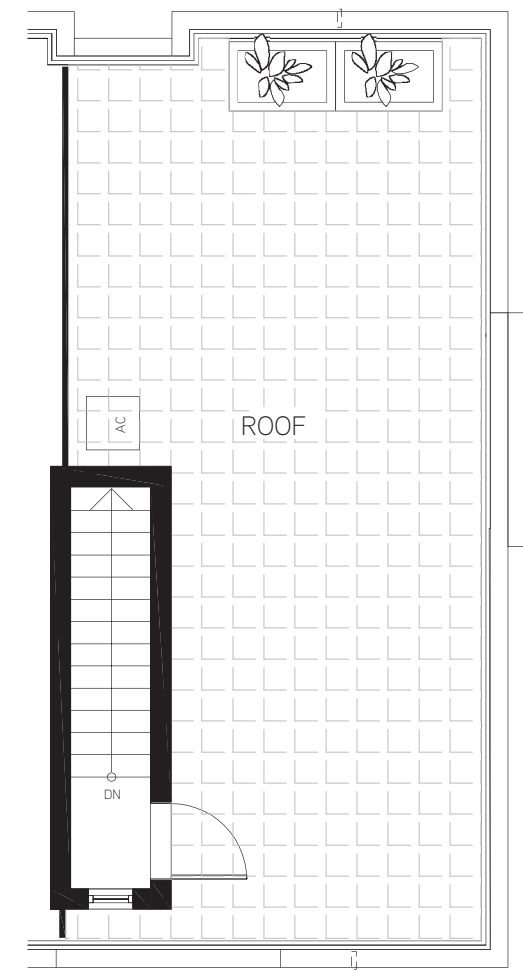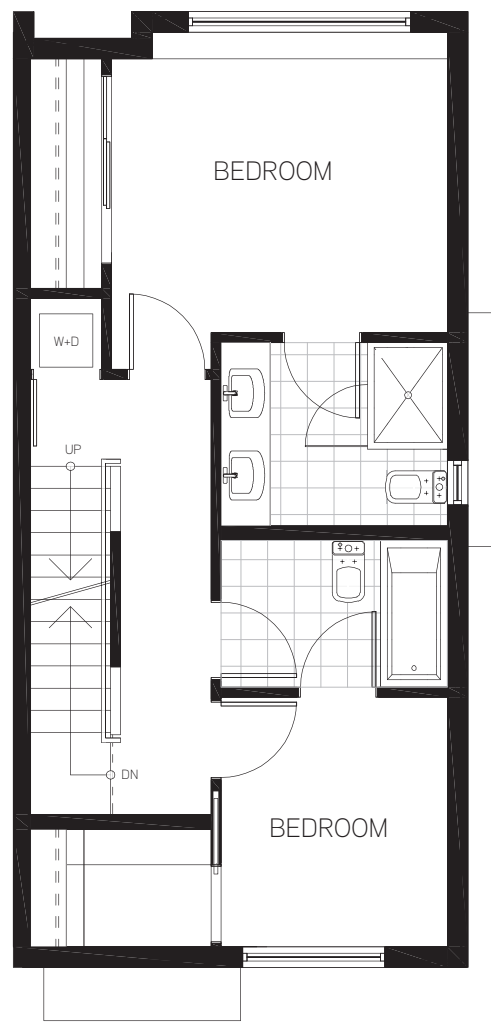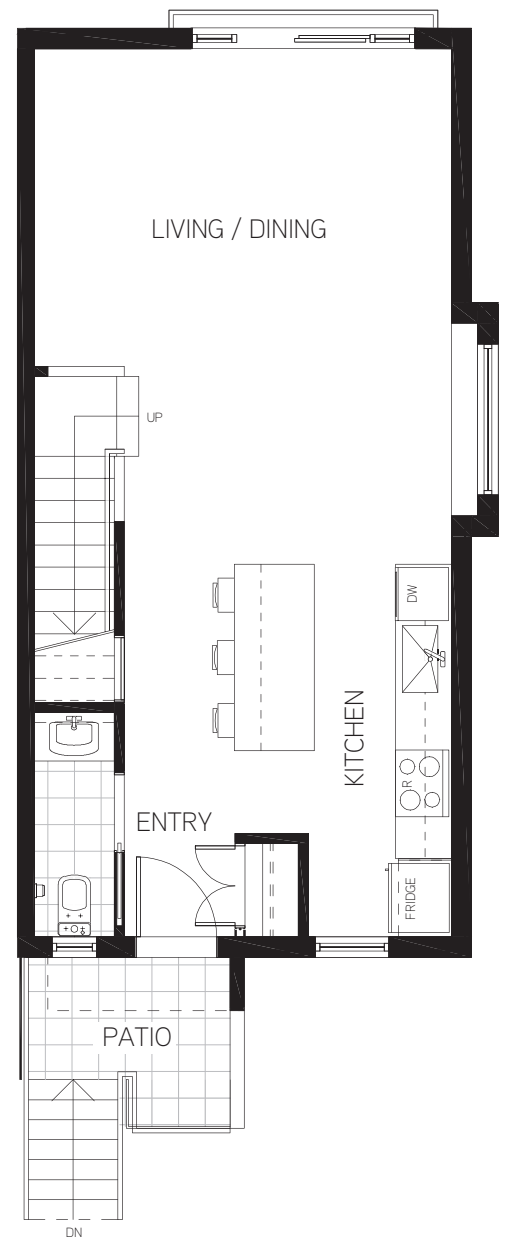

ROOF



1. HYDRANGEA